



LITTLE SMITH STREET

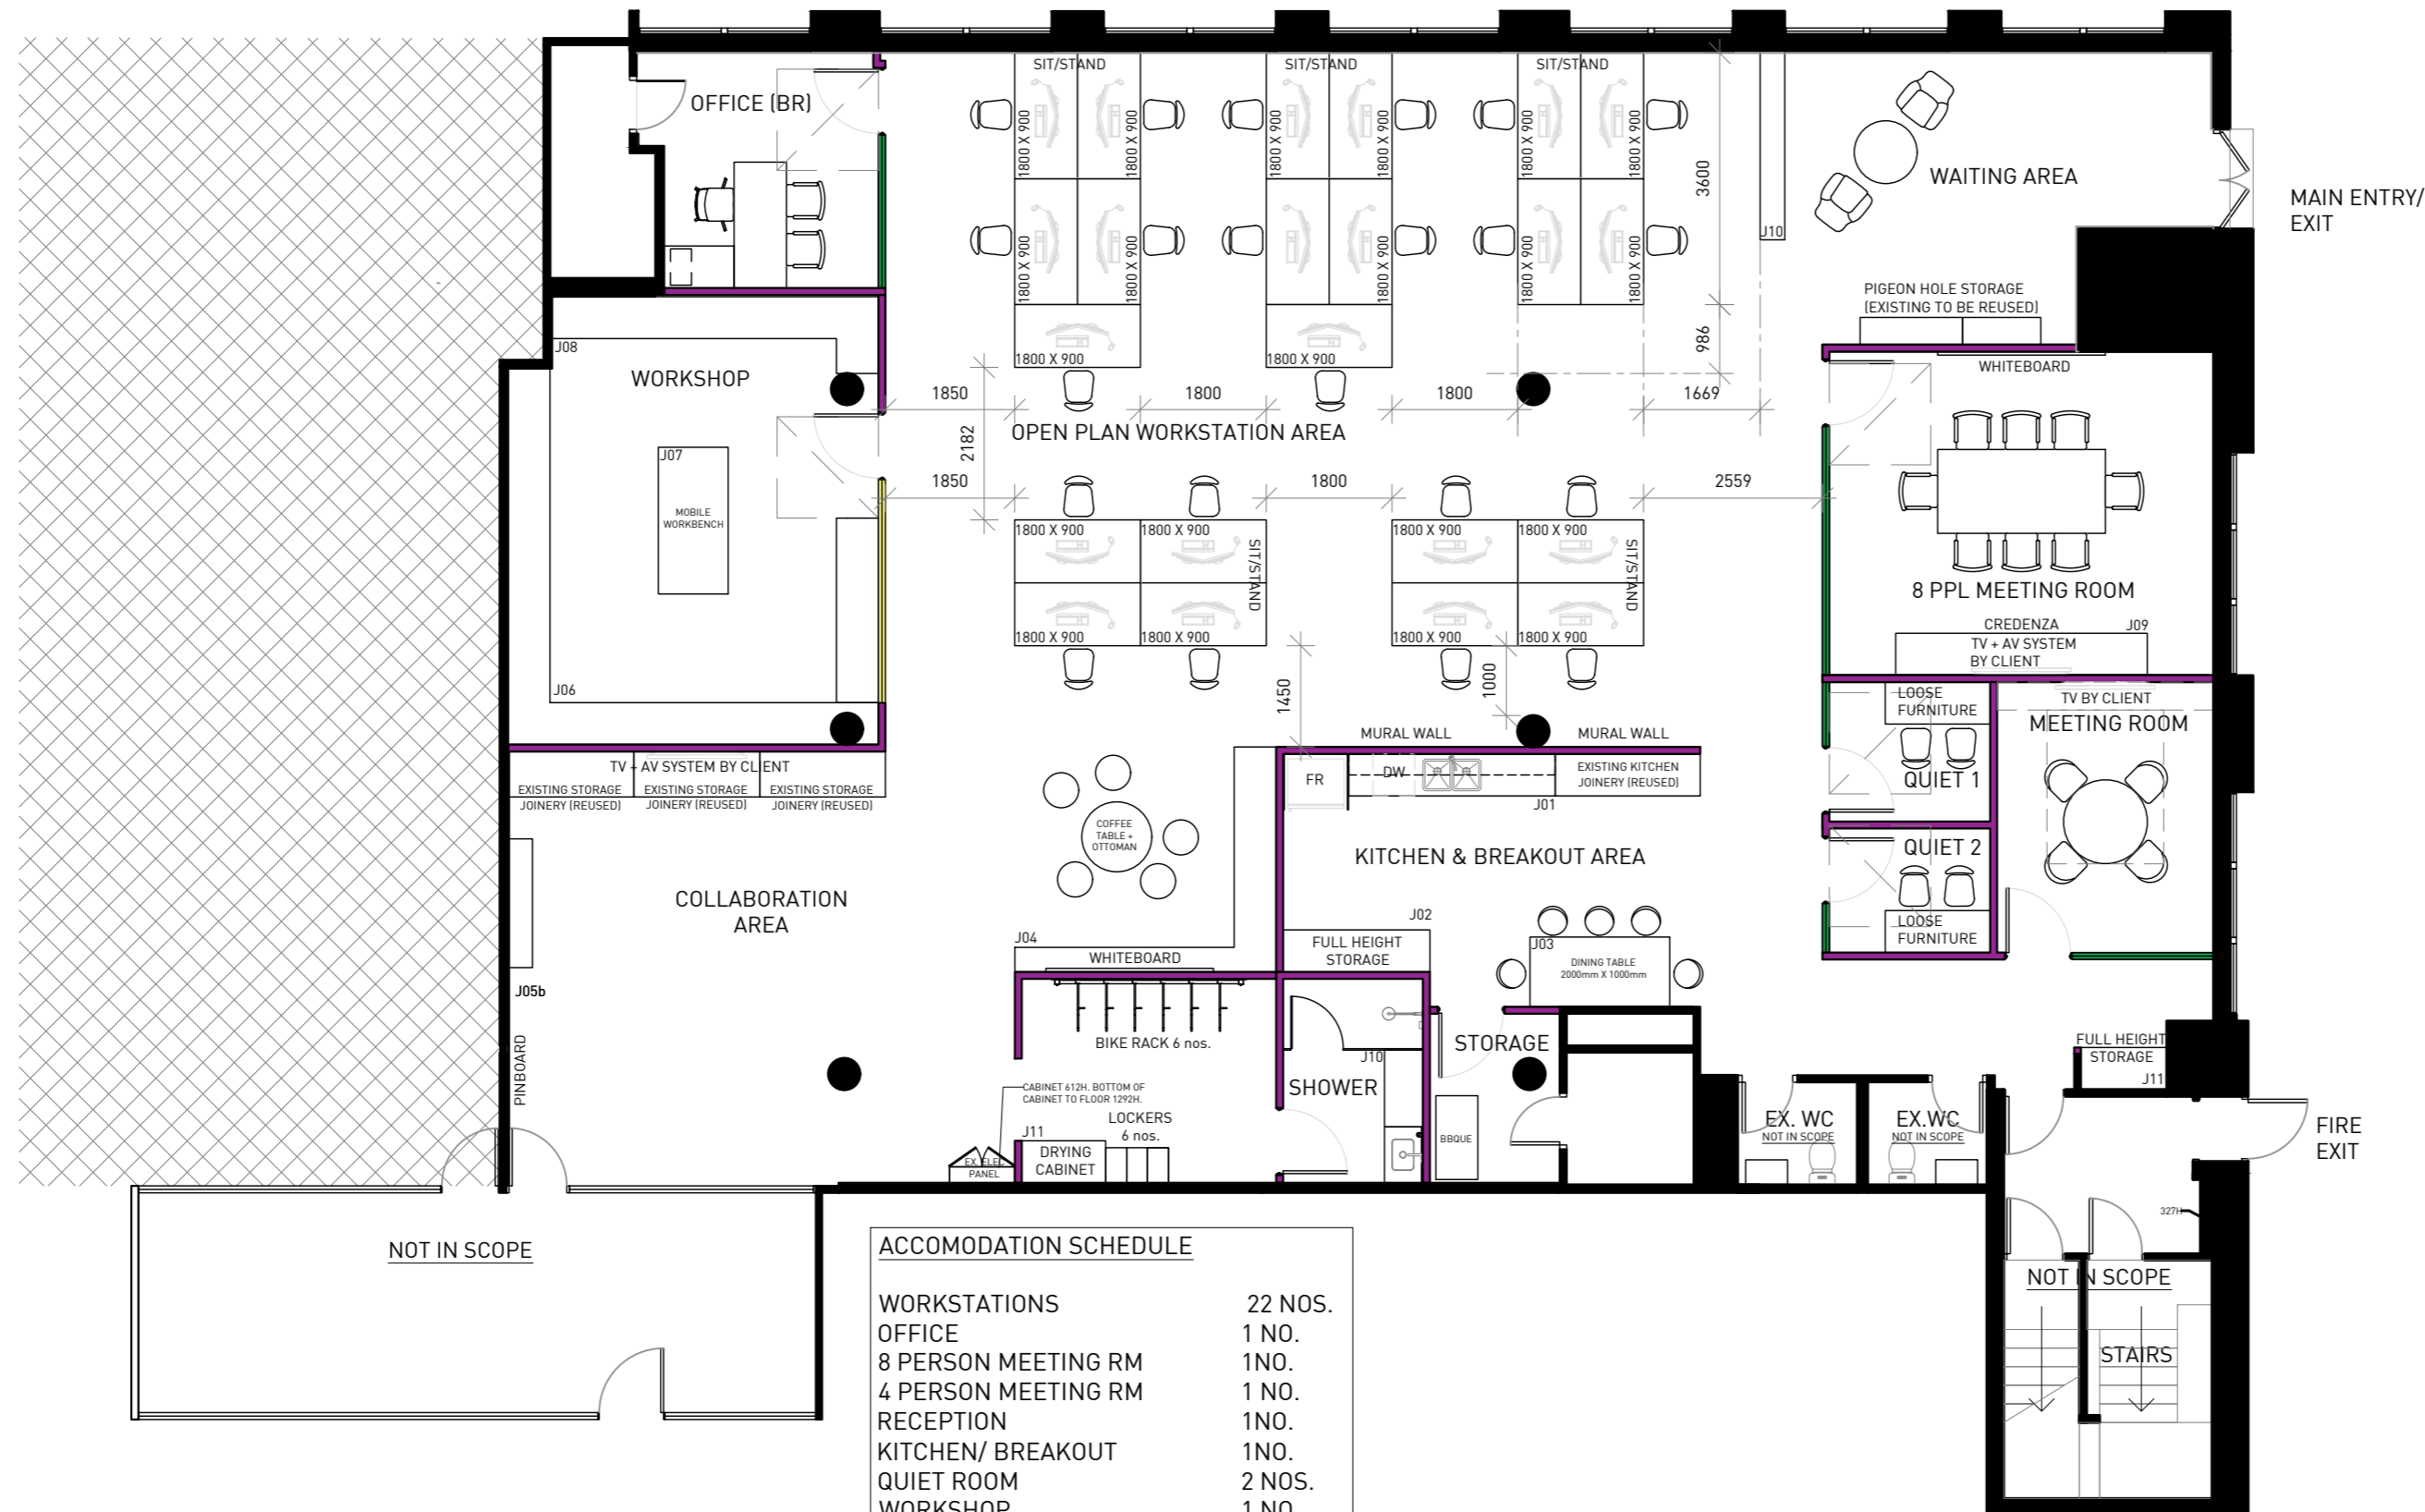

NOTES:
ALL FURNITURE TO BE SUPPLIED BY CLIENT

ACCOMODATION SCHEDULE	
WORKSTATIONS	22 NOS.
OFFICE	1 NO.
8 PERSON MEETING RM	1NO.
4 PERSON MEETING RM	1 NO.
RECEPTION	1NO.
KITCHEN/ BREAKOUT	1NO.
QUIET ROOM	2 NOS.
WORKSHOP	1 NO.
COLLABORATION AREA	1 NO.
STORAGE ROOM	1 NO.
TOTAL SIZE	±368 SQM APPROX.

TENANCY AREA :
APPROX. ±285 SQM

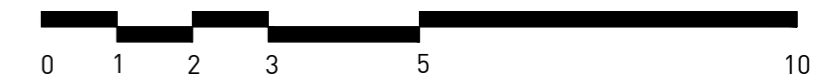

FOR CONSTRUCTION

BP FURNITURE LAYOUT PLAN
A1.05 1:100 @ A2

- Preliminary
- Approval
- Building Permit
- Construction
- Information
- As Built

WALL TYPE LEGEND	
FULL HEIGHT PARTITION WALL	FULL HEIGHT NEW WORK STYLE GLAZING
FULL HEIGHT STANDARD GLAZING	CUSTOM-HEIGHT PARTITION - STANDARD GLAZING ABOVE
CUSTOM-HEIGHT PARTITION WALL	CUSTOM-HEIGHT PARTITION - NEW YOUR STYLE GLAZING ABOVE
DEMOLITION WORKS	

REV	DESCRIPTION	DATE
-	FIRST ISSUE OF DRAWINGS	30.03.22

DESIGN AND BUILD:

CONCEPT COMMERCIAL INTERIORS
p: (03) 9650 8494
LV9, 148 BOURKE STREET, MELBOURNE, VIC 3000 e: Hello@conceptci.com.au w: www.conceptci.com.au

PROJECT: **KATAPULT DESIGN**
Katapult
LEVEL 1, 145 SMITH STREET, FITZROY, VIC 3065

TITLE: **FURNITURE LAYOUT PLAN**

DRAWN	CHECKED	ISSUE DATE
EA	MM	30.03.22
PROJECT NUMBER 1559		REVISION -
SCALE 1:100 @ A2	DWG. NO. A1.05	