


EXISTING CONDITIONS - ROOF PLAN



PROPOSED FLOOR PLAN

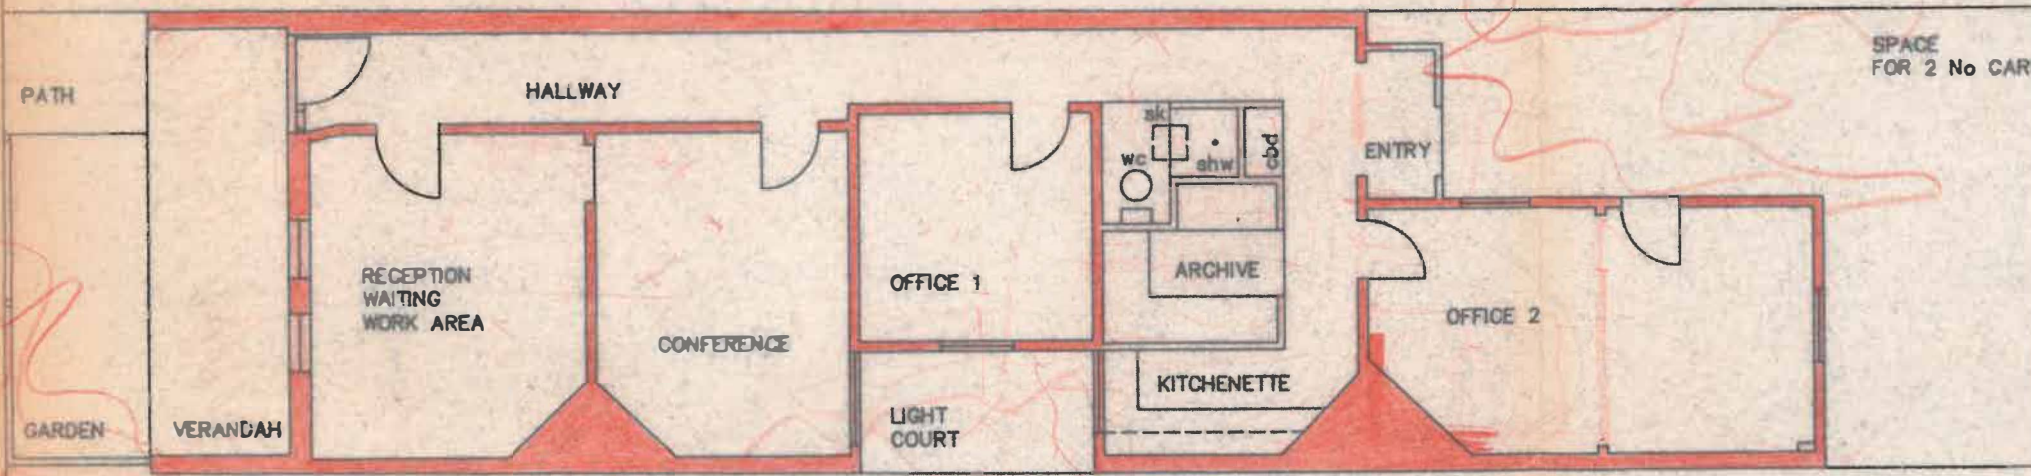